

Hello Everyone,

This will be our final construction update for the Pine Hill Elementary School Project. We want to thank the Town of Westwood, especially the neighboring residents for their patience, understanding, and flexibility over the past two years. The project will be dwindling down over the next couple of weeks with minimal activity.

An updated overall site plan can be found on the last page. The update reflects the current phase of the project, along with layout for traffic and pedestrian access. This will help readers gain a better understanding of where on-site work is being performed.

All walkways, sidewalks, parking lots, and roads are complete and open for public use.

Sod installation at the softball field will take place this Friday 8/30, and Saturday 8/31. Site fencing, bleachers, and benches are anticipated to be completed by the end of next week. Netting install at the multipurpose field is also scheduled. Landscape installation of trees, plantings, and hydroseed are all scheduled to take place in the coming weeks. These areas will all be maintained by the landscape contractor until the areas are established and signed off by the architects.

The remaining sod at the playground area will also be completed between 8/30-8/31. The temporary irrigation system is functional and in use. This area is currently fenced off and will be off-limits for the next couple of weeks.

The solar power project is scheduled to be commissioned at the end of September. The contractor has already pulled their main feeds and will be tying into the electrical switchgear in a couple of weeks. Currently, the remainder of the photovoltaic panels and rooftop wiring installation continues.

We thank you in again for your patience and understanding. Please do not hesitate to contact my team with questions, concerns, or issues. Chin Lin will be the primary contact for the remainder of the project.

Pine Hill/Hanlon-Deerfield School Building Project

Weekly Update and Impacts

Week of: 9/2/24


Category	Update	Impact	Approximate Dates
Sitework	Installation of irrigation system and sod at the softball field.	Residents may notice and hear equipment, trucks, and workers while this work is being performed.	8/5-9/2
Sitework	Installation of fencing and netting along Gay Street and ball fields.	Residents may notice and hear equipment, trucks, and workers while this work is being performed.	7/30-9/6
Landscaping	Installation of plantings and trees, along with hydroseed.	Residents may notice and hear equipment, trucks, and workers while this work is being performed.	9/5-10/15

In urgent cases, please contact:

Chin Lin
Senior Project Manager
Email: clin@vertexeng.com
Cell: 617-510-4513
THE VERTEX COMPANIES, LLC

C:\Users\ashall\Documents\ARCH-798 - WESTWOOD HANLON ELEMENTARY SCHOOL_ashall\WZJ2A.vrt

9/2/2023 11:24:13 AM

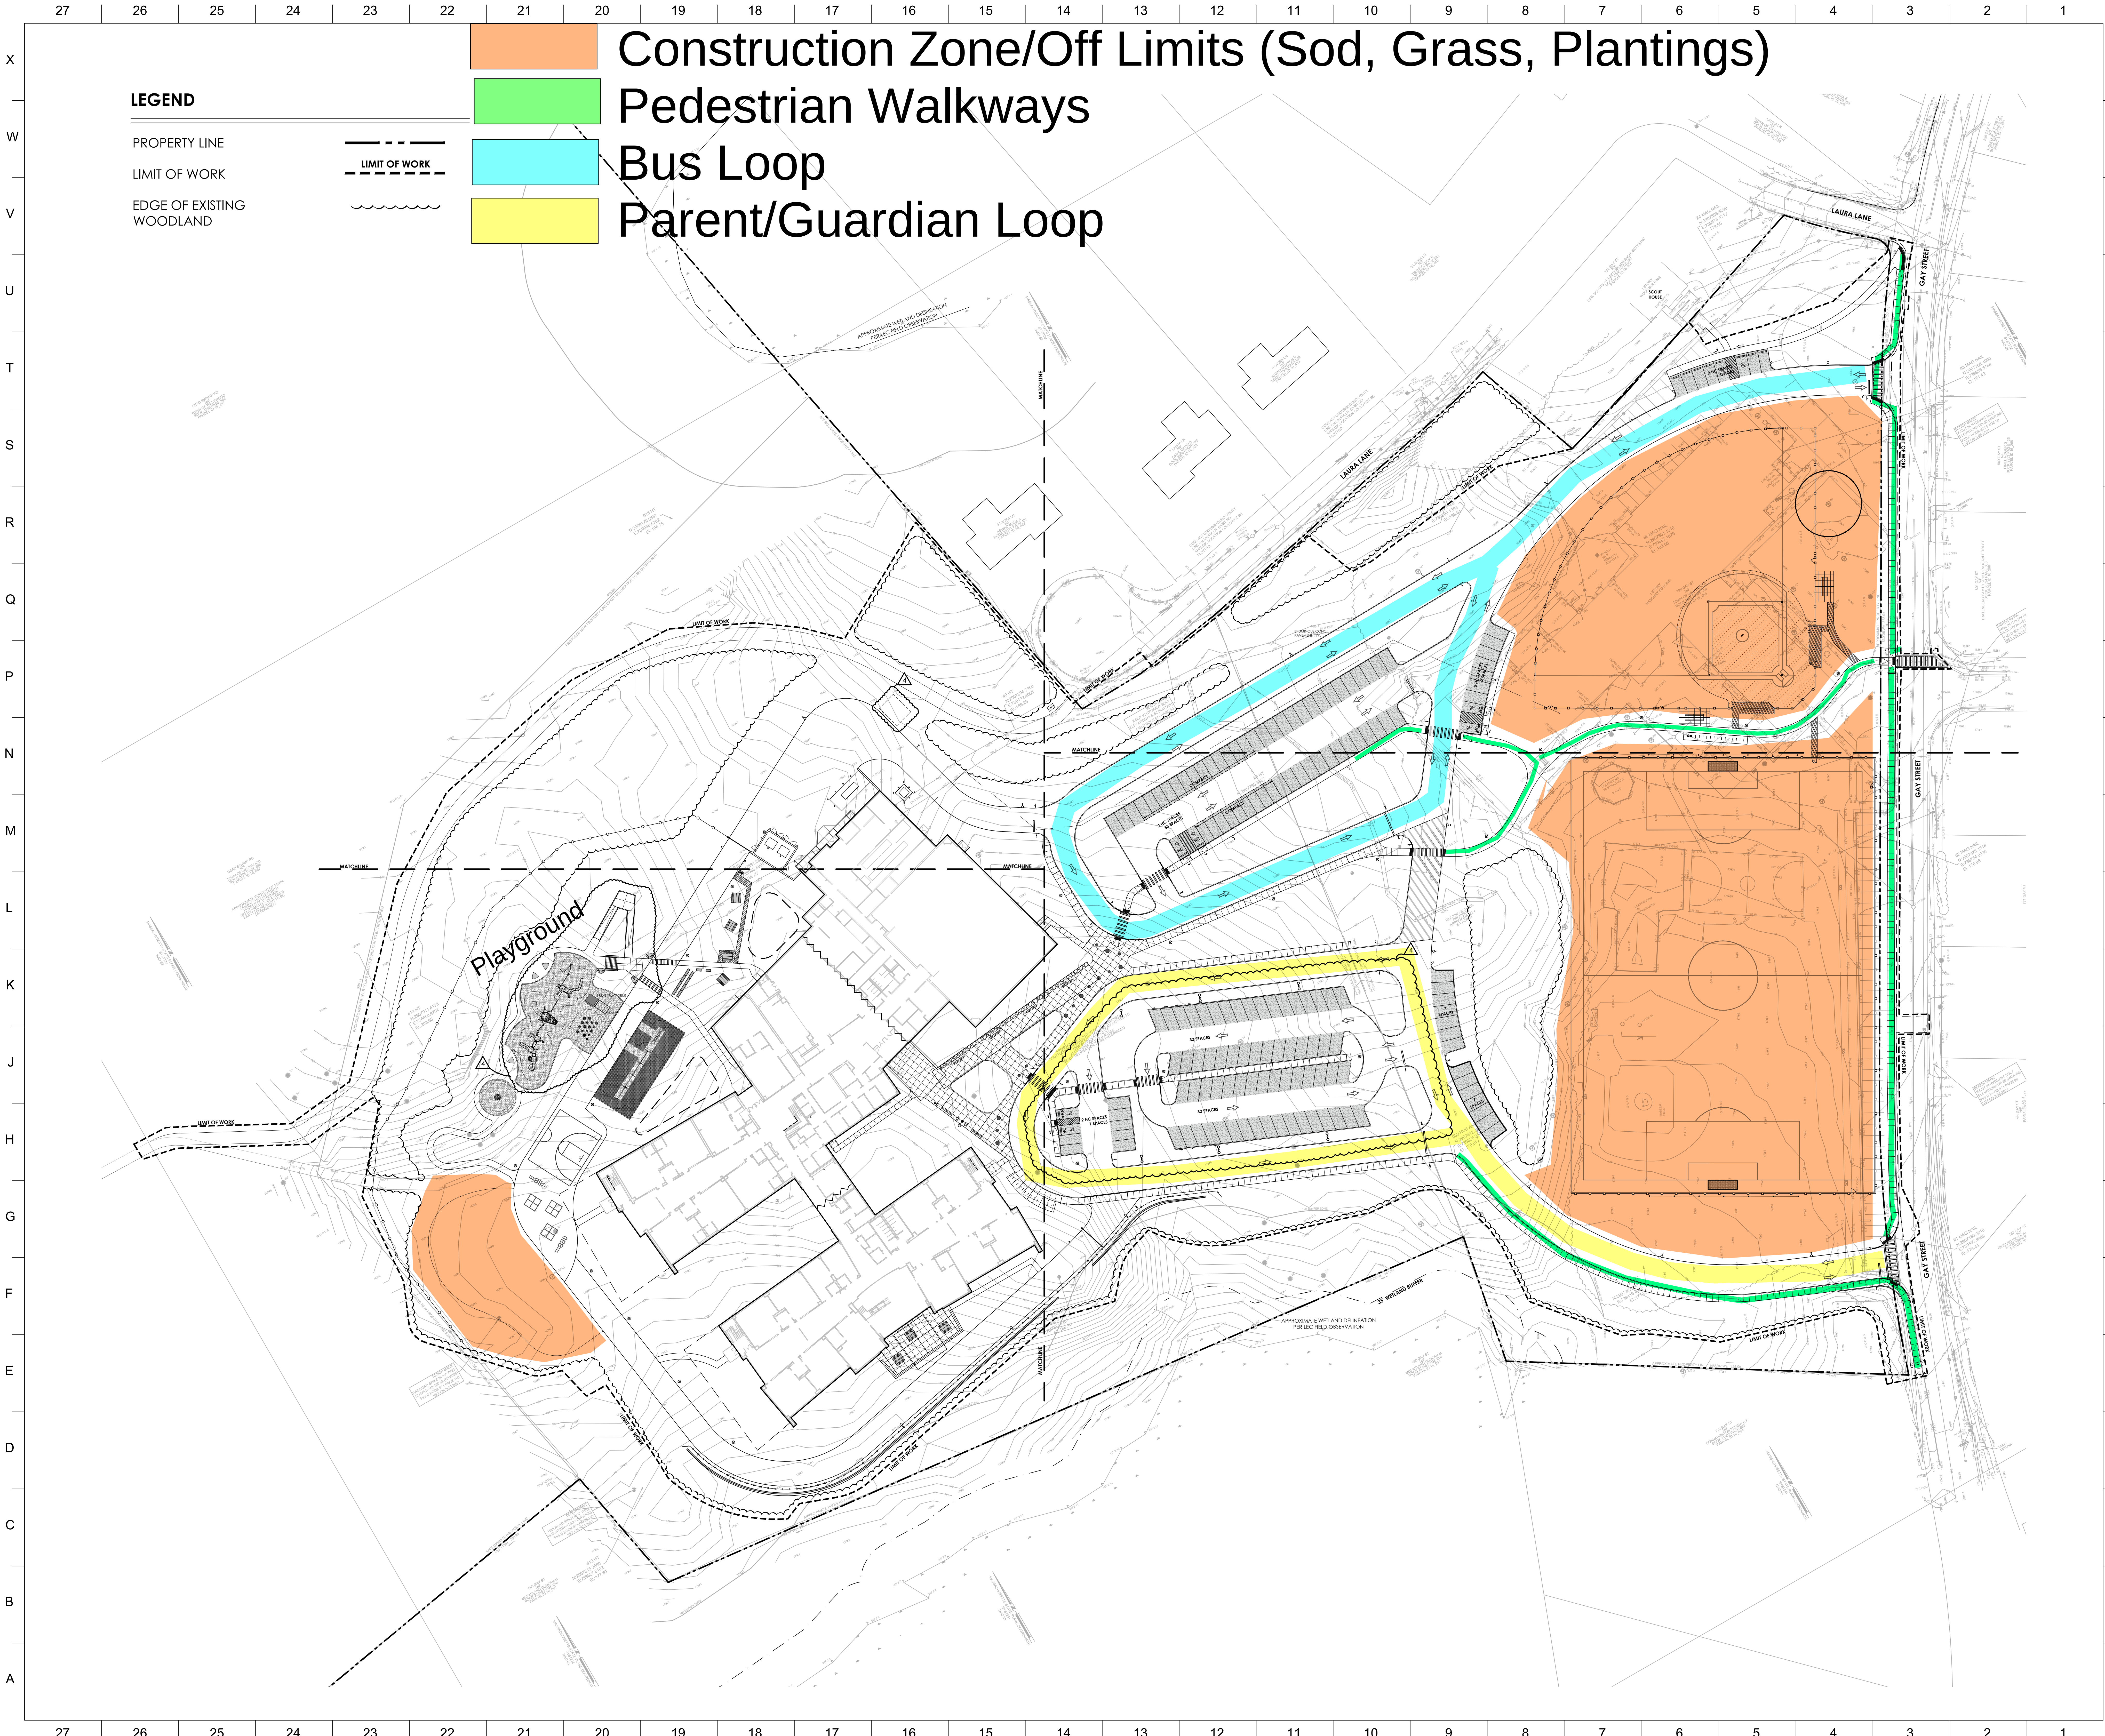

LEGEND

PROPERTY LINE

LIMIT OF WORK

EDGE OF EXISTING
WOODLAND

LIMIT OF WORK

LIMIT OF WORK

EDGE OF EXISTING
WOODLAND

Construction Zone/Off Limits (Sod, Grass, Plantings)

Pedestrian Walkways

Bus Loop

Parent/Guardian Loop

dw

DORE + WHITTIER

DORE + WHITTIER ARCHITECTS, INC.

MASSACHUSETTS
260 MERRIMAC ST., BUILDING 7, 2ND FLOOR
NEWBURYPORT, MA 01950
P: 978-499-2999

VERMONT
212 BATTERY STREET
BURLINGTON, VT 05401
P: 802-863-1428

DMLA

DEBORAH MYERS LANDSCAPE ARCHITECTURE

36 Northfield Street, Suite 303 Boston, MA 02108

HANLON
ELEMENTARY
SCHOOL

790 GAY STREET
WESTWOOD, MA 02090

PROJECT NUMBER: 19-0798

SEAL AND SIGNATURE:

REVISIONS


NO.	DATE	TITLE
1	04/09/2022	ADDENDUM #4

ISSUE TITLE AND DATE:

CONFORMED SET
JULY 1, 2022

COPYRIGHT 2023 by Dore & Whittier Architects, Inc. (DWA). These documents are DWA's instruments.
of professional and technical work. All rights are reserved. No part of these documents may be reproduced
without DWA's express written permission and shall be subject to copyright infringement.

KEY PLAN

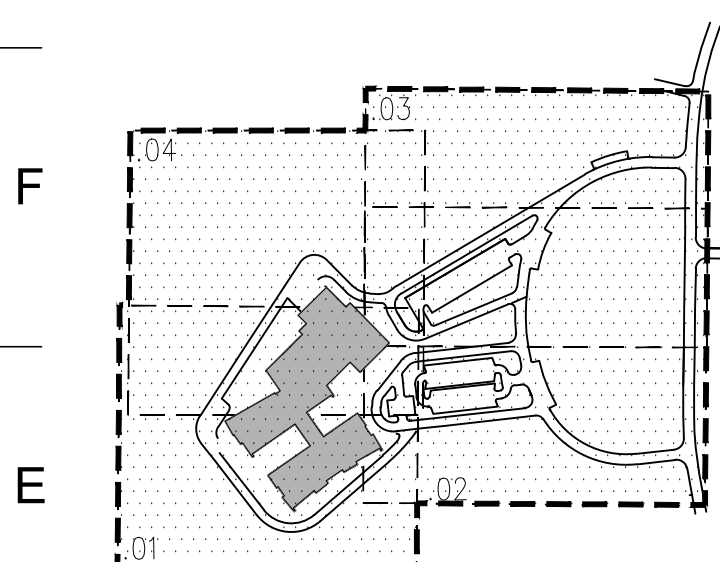

ORIENTATION AND SCALE:



SHEET TITLE:
OVERALL SITE PLAN

SHEET NUMBER:

L0.01